




Spülgasse 6
Freiflächenplan
Haus 1 & 2
M 1 : 250



Haus 1


Haus 2

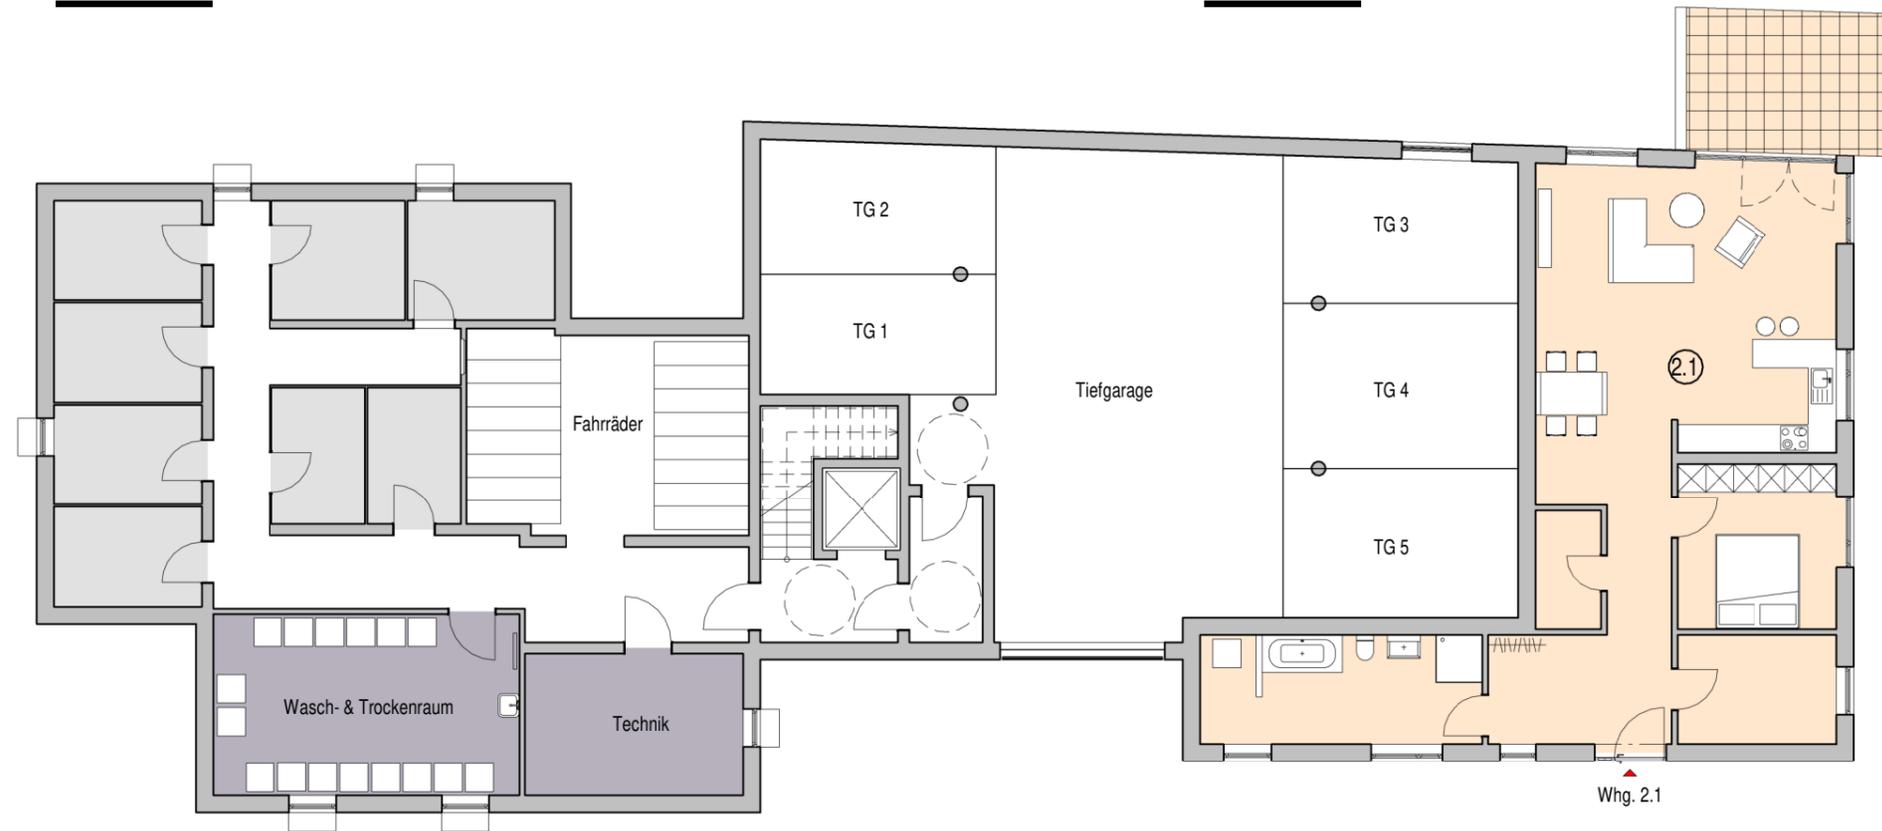




Haus 1

Haus 2

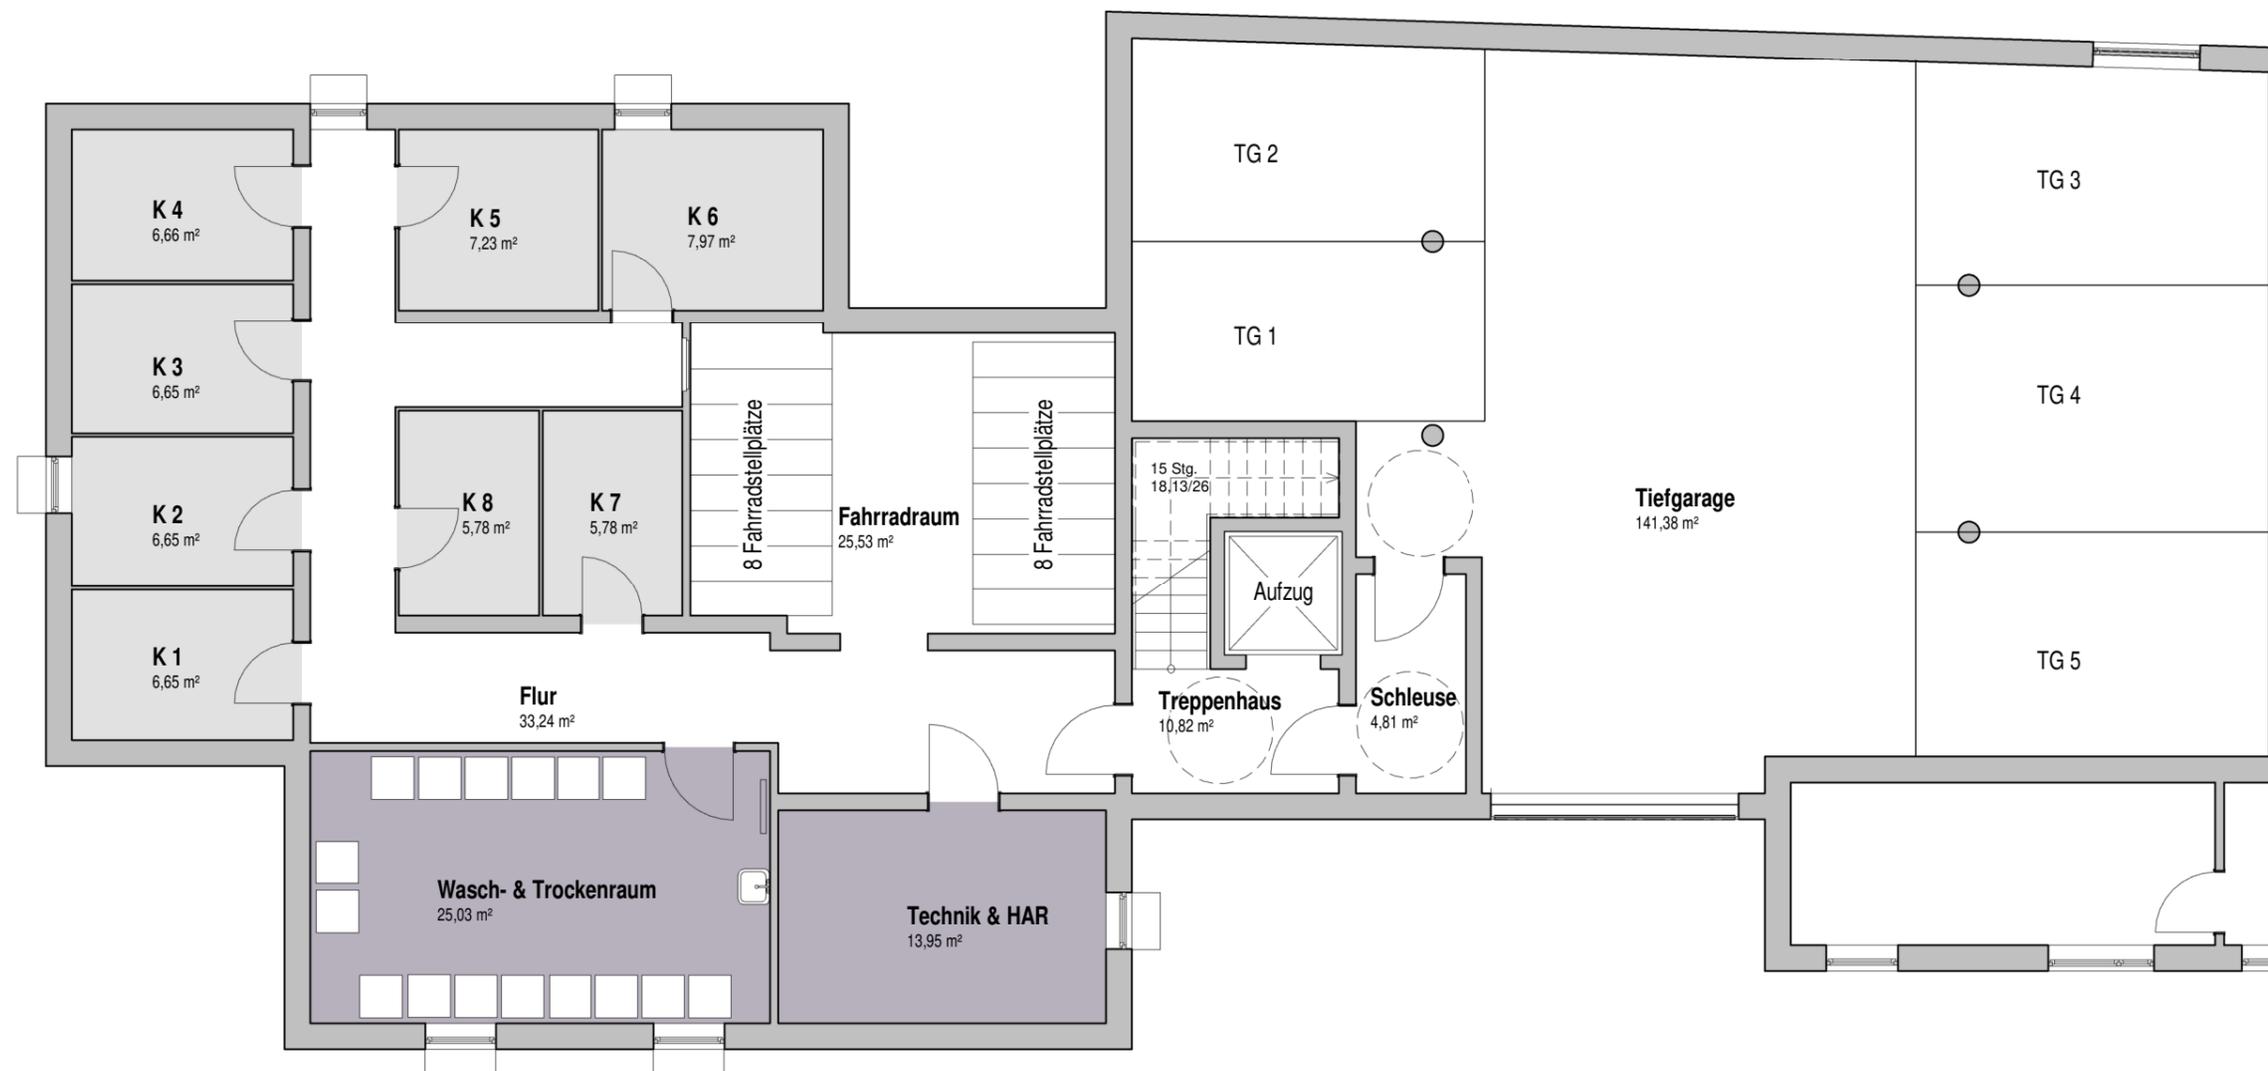



Haus 2

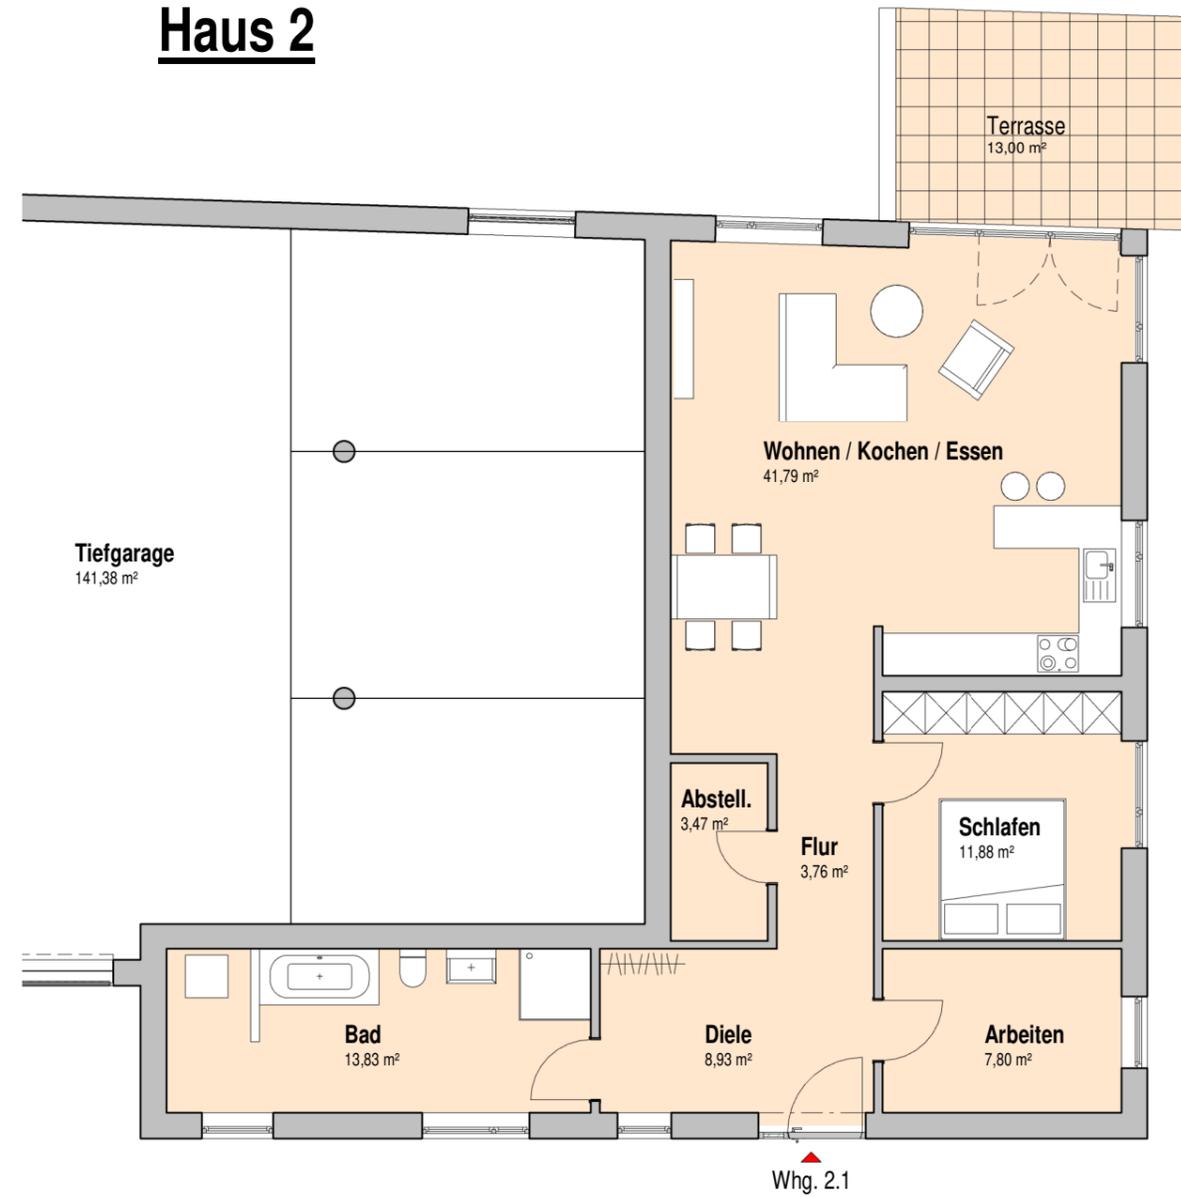

Haus 2, Whg. 2.1 | 3 Zi.-Whg:
90,09 m² WF +
13,00 m² Terrasse x 50%
gesamt 96,59 m²



Haus 1

Haus 1, Whg. 1.2 | 3 Zi.-Whg:
77,25 m² WF +
10,80 m² Terrasse x 50%
gesamt 82,65 m²



Haus 1, Whg. 1.1 | 2 Zi.-Whg:
64,51 m² WF +
8,78 m² Terrasse x 50%
gesamt 68,90 m²



Haus 2


Haus 2, Whg. 2.2 | 3 Zi.-Whg:
98,02 m² WF +
15,32 m² Terrasse x 50%
gesamt 105,68 m²




Haus 2, Whg. 2.3 | 2 Zi.-Whg:
62,70 m² WF +
6,00 m² Balkon x 50%
gesamt 65,70 m²



Haus 1

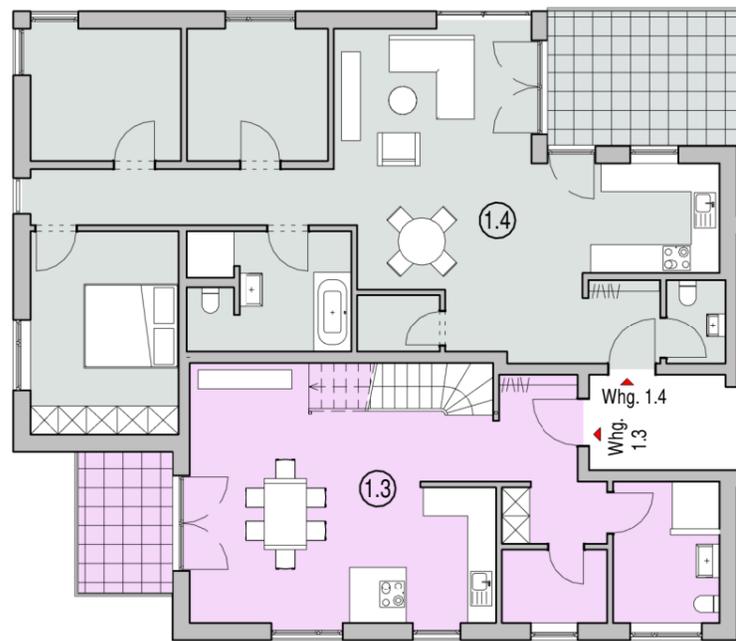

Haus 2

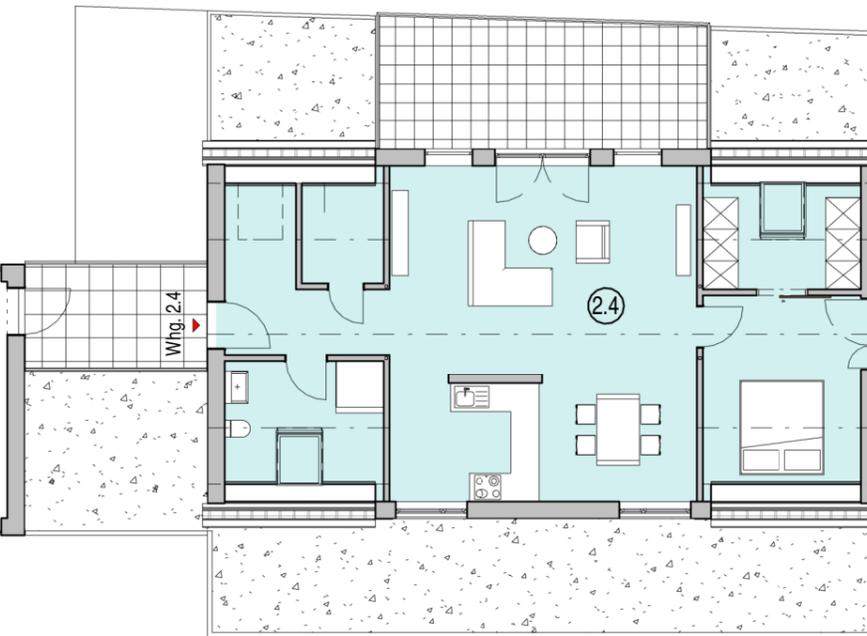



Haus 1

Haus 1, Whg. 1.4 | 4 Zi.-Whg:
89,87 m² WF +
11,42 m² Terrasse x 50%
gesamt 95,63 m²




Haus 1, Whg. 1.3 | 5 Zi.-Whg:
129,83 m² WF +
6,00 m² Balkon x 50% +
32,08 m² Terrasse x 50%
gesamt 148,87 m²




Haus 1

Haus 2

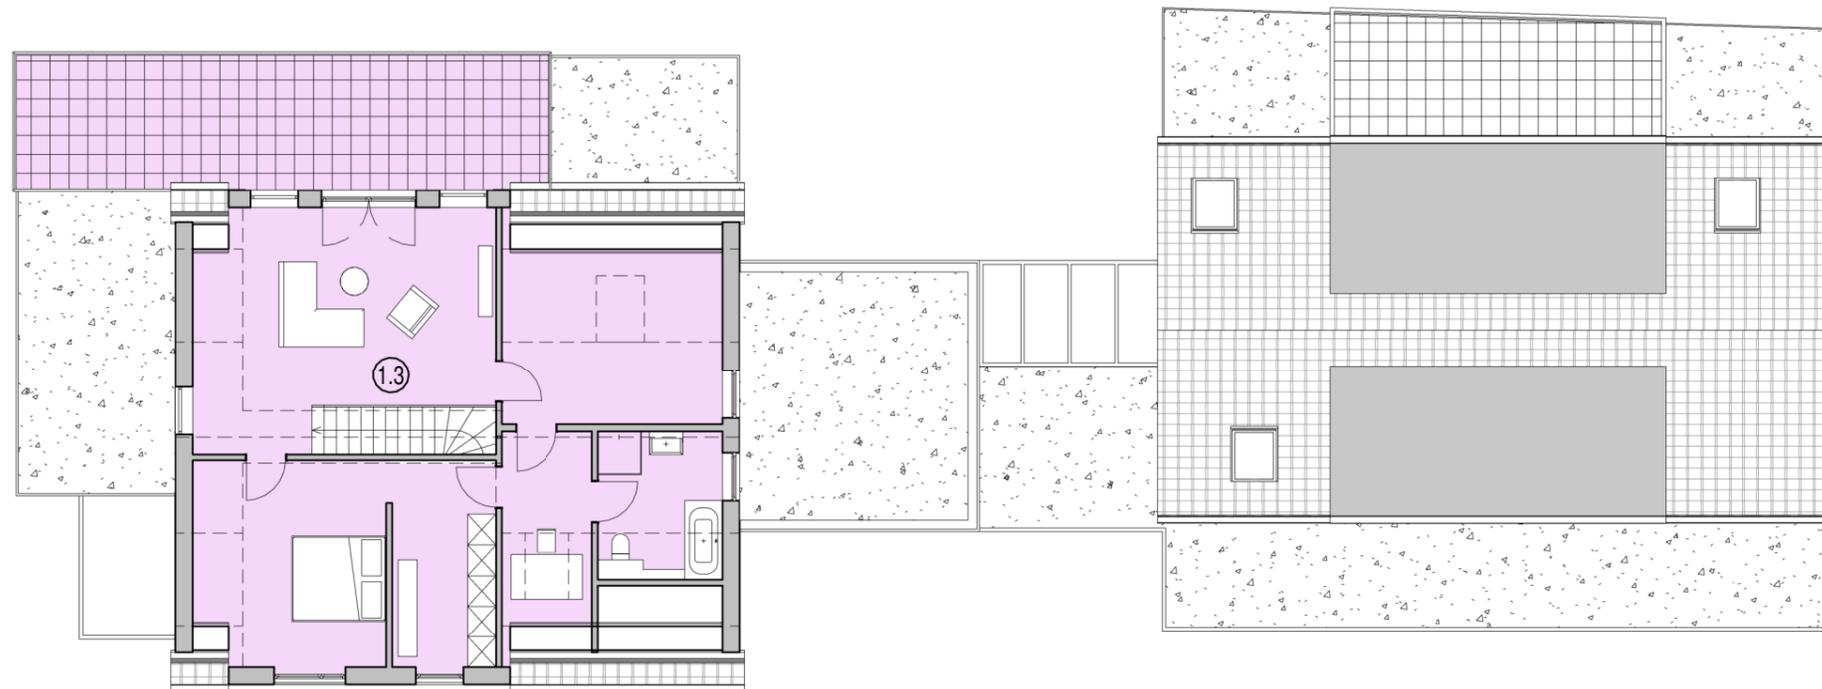




Haus 1

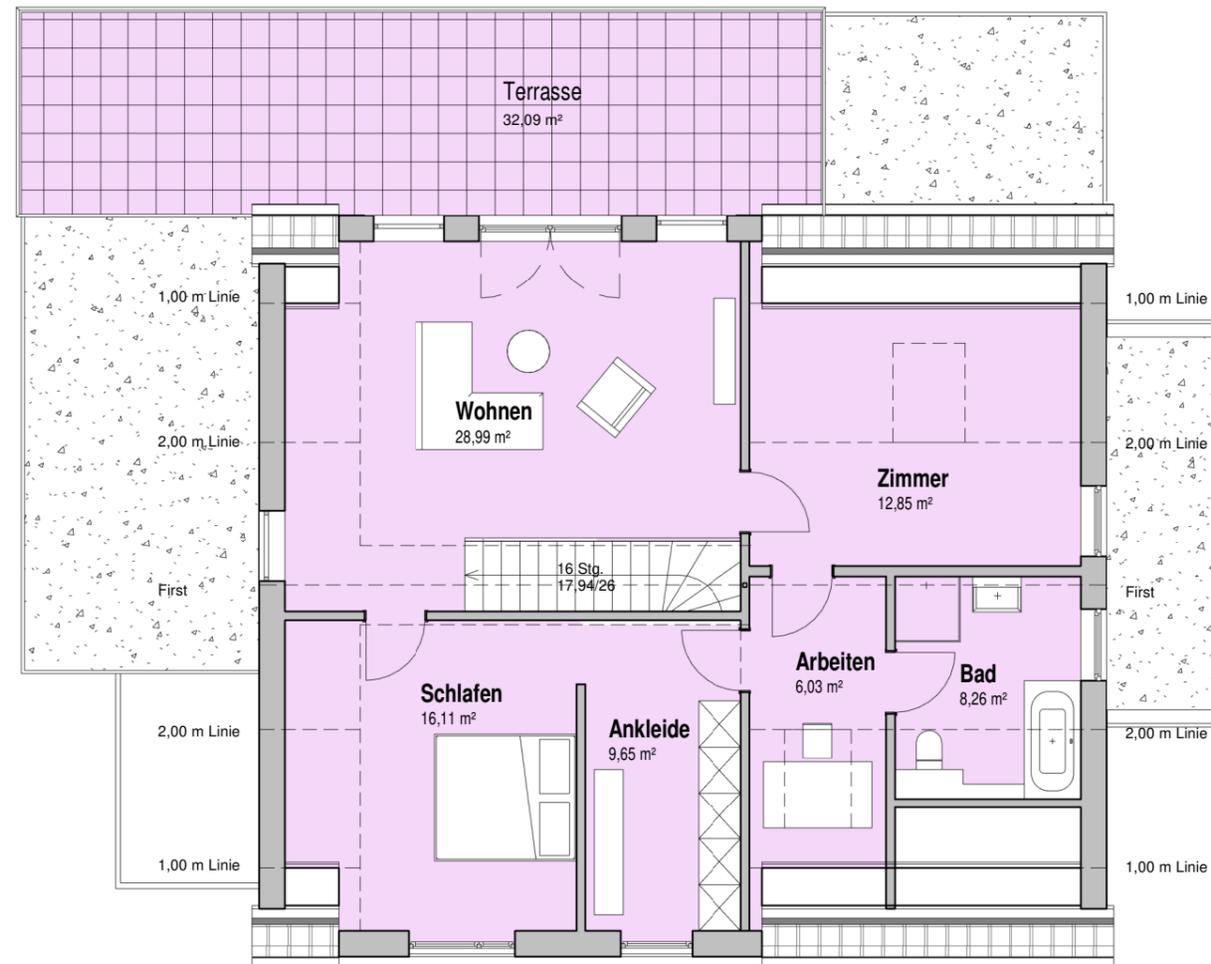

Haus 1, Whg. 1.3 | 5 Zi.-Whg:
129,83 m² WF +
6,0 m² Balkon x 50% +
32,08 m² Terrasse x 50%
gesamt ca. 148,87 m²



Haus 2

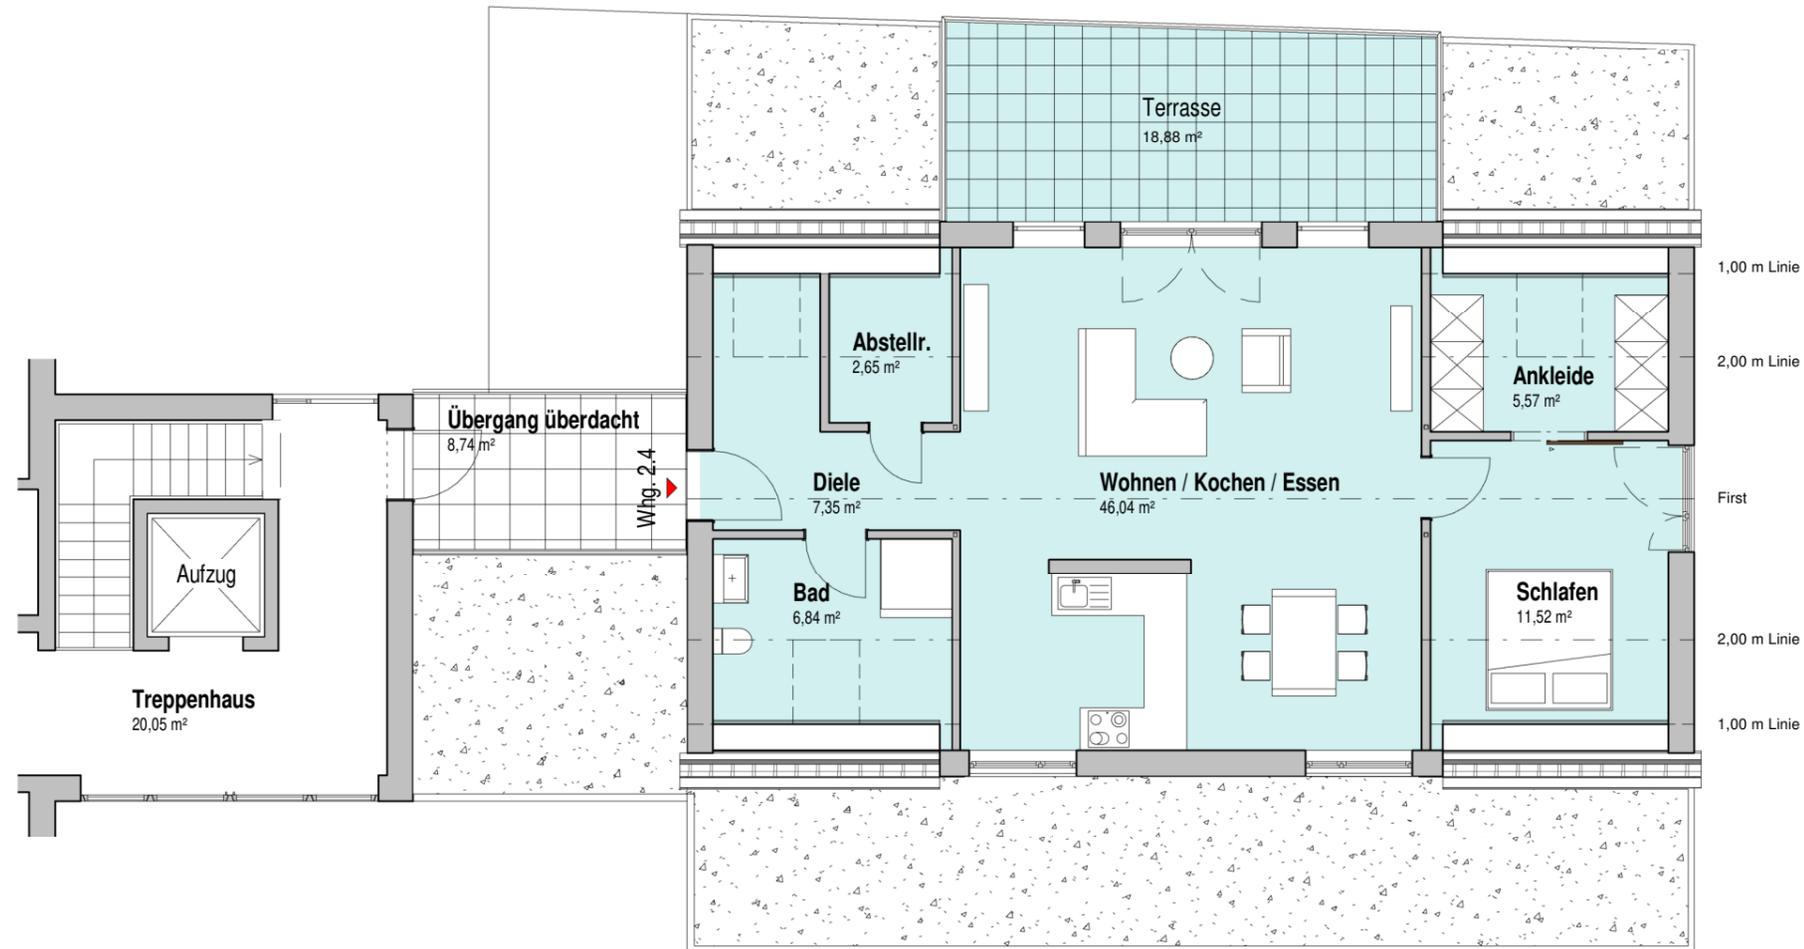

Haus 2, Whg. 2.4 | 2 Zi.-Whg:
78,77 m² WF +
18,88 m² Terrasse x 50%
gesamt 88,21 m²